


Goudhurst Parish Council

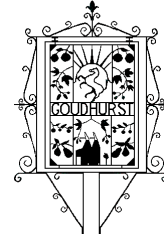

Planning Committee 8th October 2024

MEETING
8 October 2024 18:30 BST

PUBLISHED
2 October 2024

Goudhurst Parish Council



To: Cllrs Craig Broom (Chairman), Antony Harris, Suzie Kember, Ed Read-Cutting, Caroline Richards and Paul Wareham.

I summon you to a Meeting of the Planning Committee on Tuesday 8th October 2024 at 6.30 pm, in The Church Rooms, Back Lane, where business detailed on this agenda will be discussed.

Goudhurst Parish Council recognise that there are continuing risks associated with COVID-19 and are supportive of individuals wearing masks in meetings and maintaining a social distance. We will continue to provide hand sanitiser at the entrance to the Village Hall. In order to keep everyone safe, please do not attend a meeting if you have COVID-19 symptoms or have tested positive for COVID-19 in the past 5 days. We will continue to review the risks and will comply with any future controls recommended or mandated by HM Government.

Members of the Public and the Press are welcome to attend this meeting. At the Chairman's discretion, 15 minutes will be set aside for questions from members of the public each one of whom may be invited to speak for a maximum of 3 minutes in total relating to items on the Agenda or about issues of local concern. Thereafter they have the right, and are welcome, to stay and observe the rest of the Meeting in accordance with the Public Bodies (Admission to Meetings) Act 1960, s1.

Please inform the Clerk if you intend to film or record the Meeting.



Katrina Hoyle
Clerk to Goudhurst Parish Council
1st October 2024

Parish Council Office - The Hop Bine, Ranters Lane, Goudhurst, TN17 1HN
01580 212552 | <https://goudhurst-pc.gov.uk>

A quorum for Planning Committee is 3 Members.


Agenda

Location
Church Rooms, Back Lane, Goudhurst

Date
8 Oct 2024

Time
18:30 BST

	Item	Page
1	Apologies for Absence as reported at the meeting.	-
2	Declarations of Interest.	-
3	Questions from the public and the press	-
3.1	Planning Applications for consideration	-
3.2	24/02336/MOD106Land At Triggs Farm Cranbrook Road Goudhurst Cranbrook Kent TN17 1DP Application to modify the S106 agreement under reference 17/02765/OUT - Alterations to trigger of payments for libraries and open spaces and the trigger for the affordable housing scheme	-
3.3	24/02120/FULL The Mobile Home At Crowbourne Orchard Smiths Lane Goudhurst Cranbrook Kent TN17 1EJ Demolition of existing stables and erection of single stable building with associated track and hardstanding. Removal of hardstanding to the rear and introduction of additional soft landscaping	-
3.4	24/02402/FULL 4 Weavers Cottages Church Road Goudhurst Cranbrook Kent TN17 1BL Erection of outbuilding.	-
3.5	24/02342/FULL Courtyard Cottage Bedgebury Road Goudhurst Cranbrook Kent TN17 2SJ Rear single storey extension within curtilage of listed garden wall. New render to existing rear elevation and reinstatement of blocked up openings.	-
3.6	24/02343 LBC Courtyard Cottage Bedgebury Road Goudhurst Cranbrook Kent TN17 2SJ Listed Building Consent - Rear single storey extension within curtilage of listed garden wall. New render to existing rear elevation and reinstatement of blocked up openings.	-
3.7	24/02441 Glebe House Church Road Goudhurst Cranbrook Kent TN17 1BN Replacement of existing windows (Window refs. W1-W17, Figures 1-3) & replacement of a rooflight to a rear extension.	-
3.8	24/02484 The Old Chapel Church Road Kilndown Cranbrook Kent TN17 2SE Installation of air source heat pump	-
3.9	Application for a proposed disabled persons parking bay. 5 Mary Days	4
4	Items for Information	-
5	Date of the next Meeting is 22nd October in the Church Rooms at 6.30	-

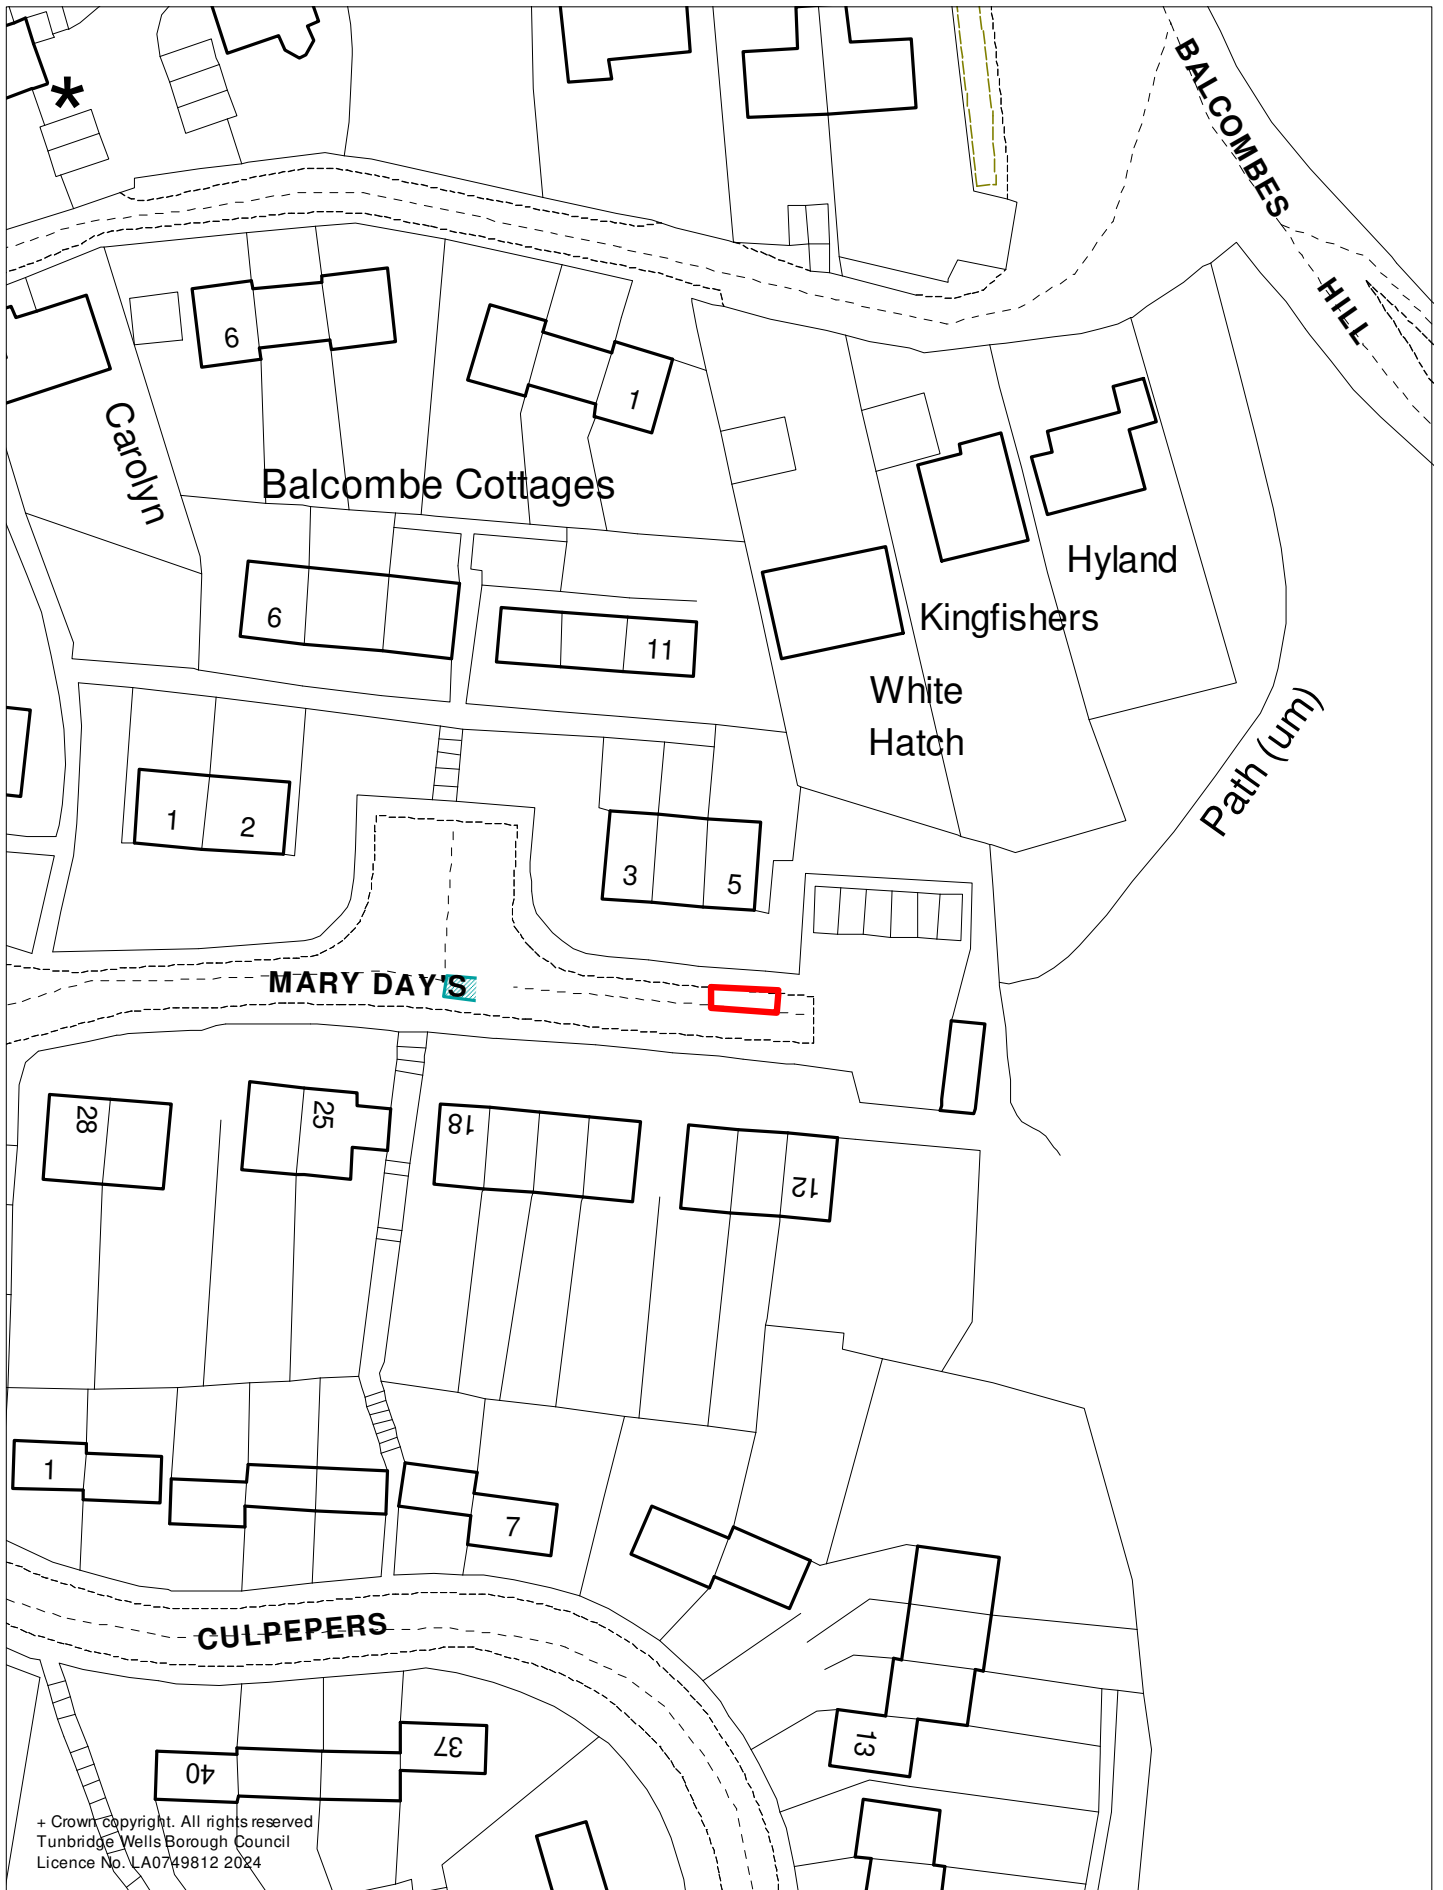

+ Crown Copyright. All rights reserved
 Tunbridge Wells Borough Council
 Licence No. LA0749812 2024



**PROPOSED DISABLED PERSONS PARKING BAY
 5 MARY DAYS
 GOUDHURST**

SCALE	1 : 750
DATE	25/09/2024
DRAWING No.	
DRAWN BY	